





# DuraPitch™ Mound

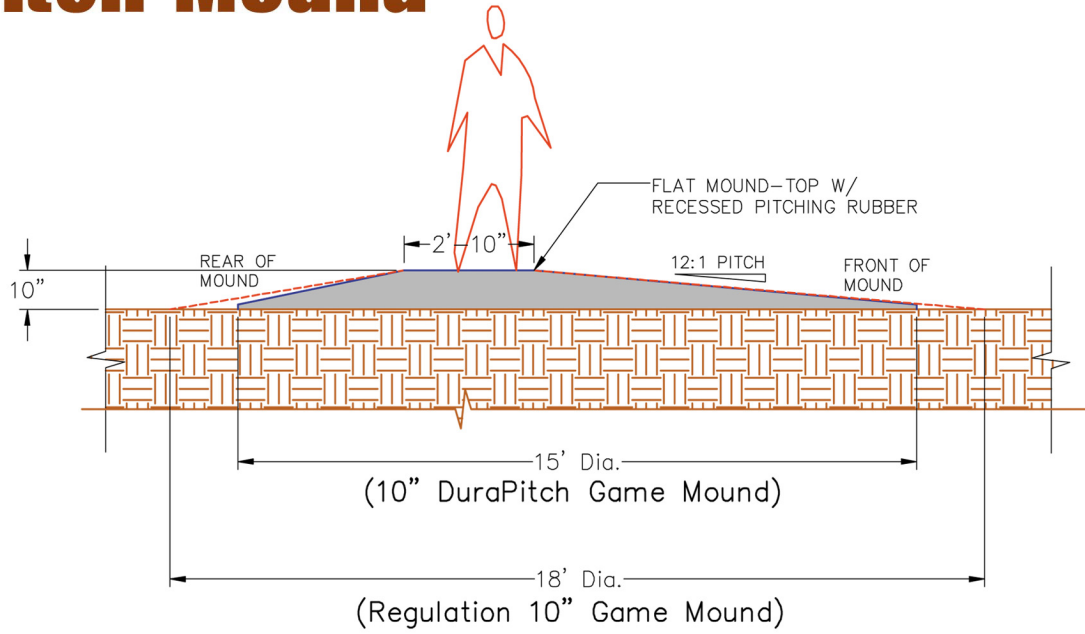

LONGITUDINAL SECTION

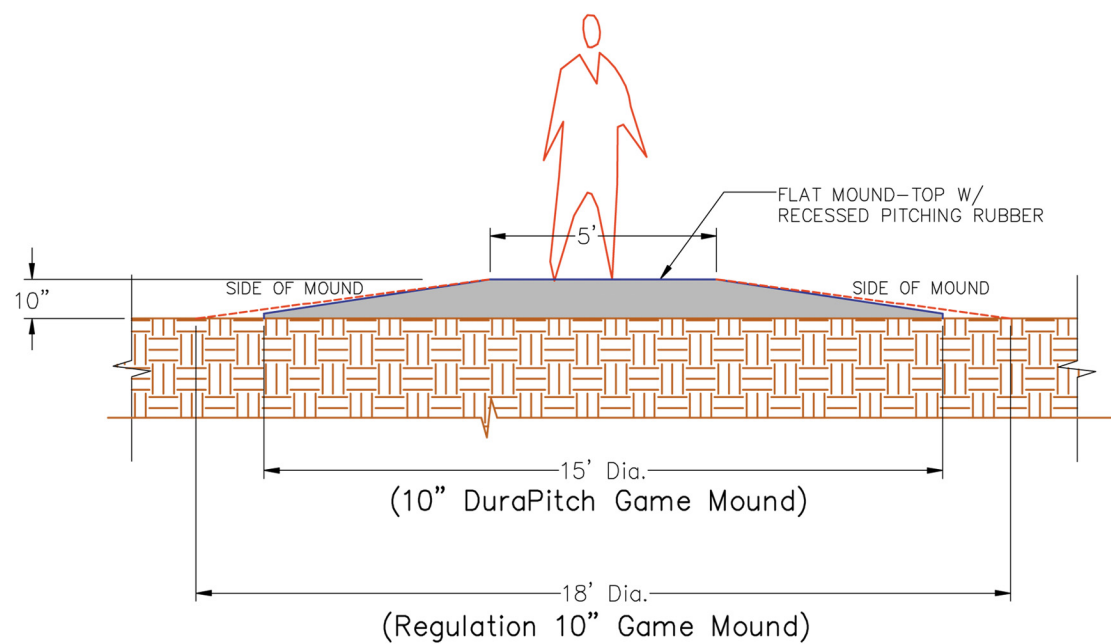

TRANSVERSE SECTION

DRAWN BY: KPM	OWNER/LOCATION	SHEET NAME	SHT. NO.
DATE: July 25, 2008	<b>Natural Sand Company</b>	<b>10" Pitching Mound</b>	S-3
DWG. NO.:	4783 Harlansburg Road, Slippery Rock, PA 16057-5811	<b>MOUND CROSS-SECTIONS</b>	
SCALE: 1/4"=1'-0"			